
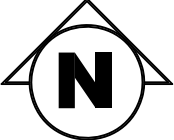


5505 1ST STREET WEST, CLARESHOLM, AB
LOT AREA :86475 Sq.Ft.

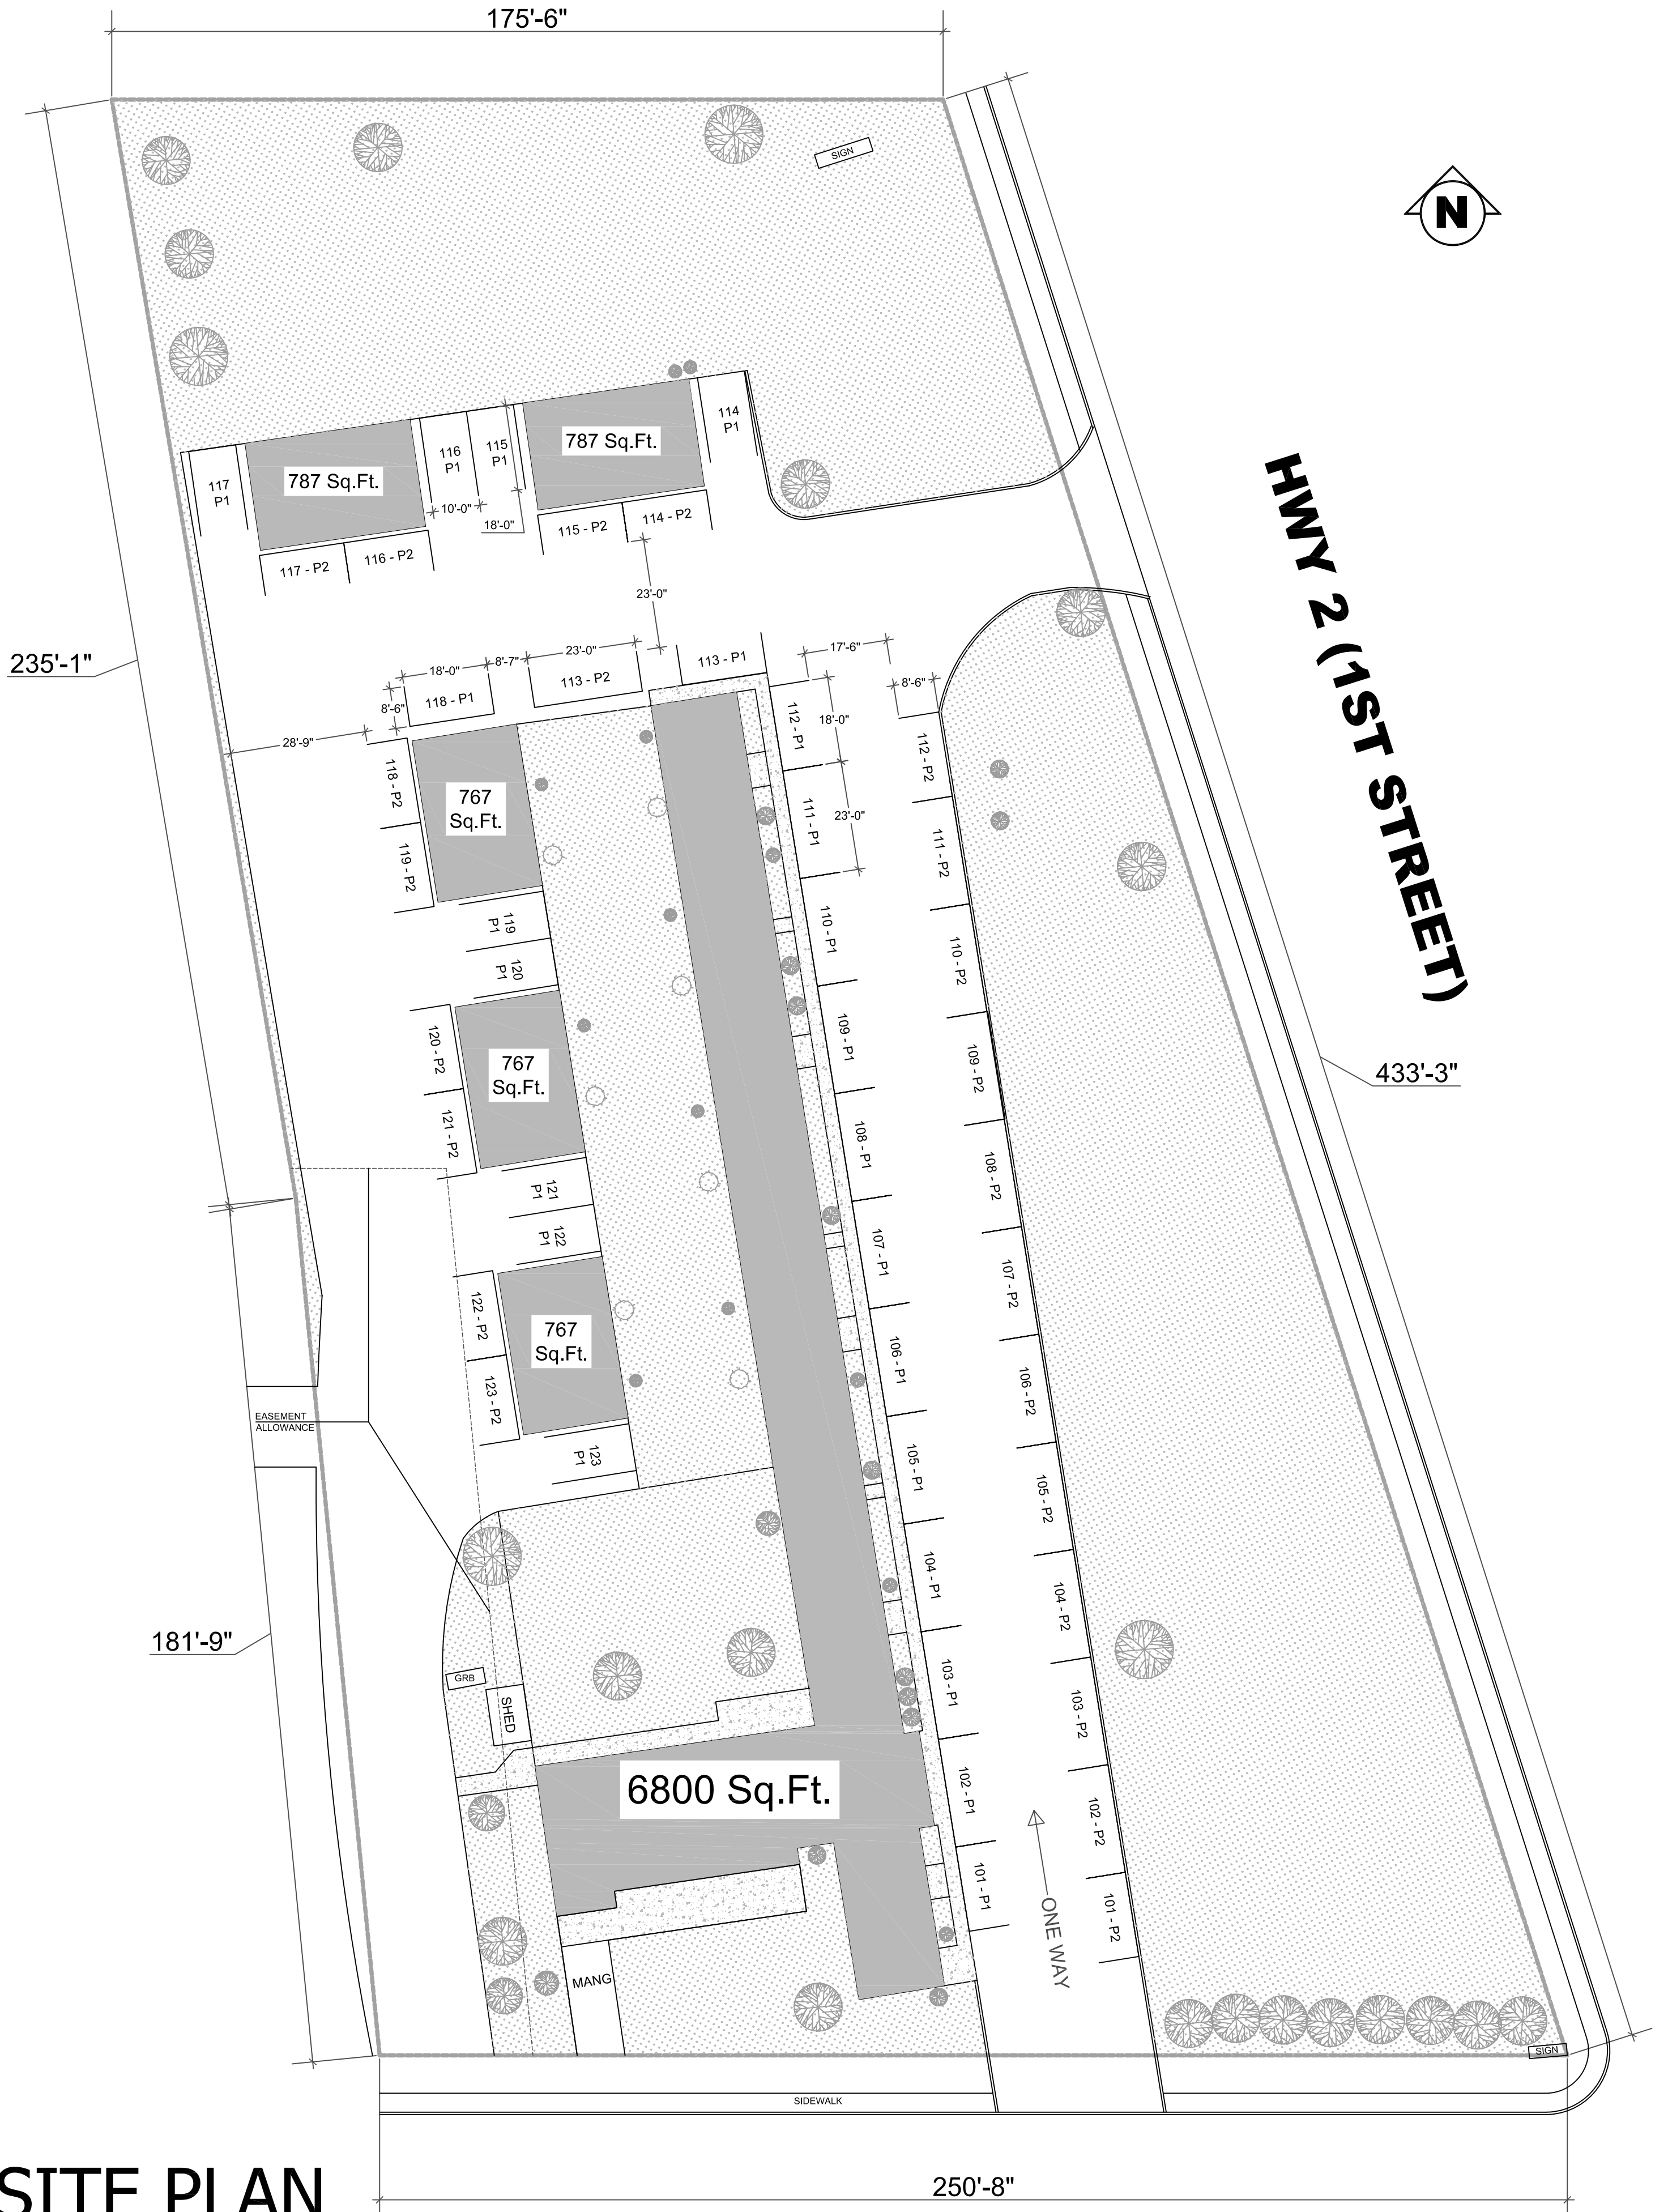


HWY 2 (1ST STREET)

1
A1 **SITE PLAN**

Scale: NTS

55TH AVE WEST

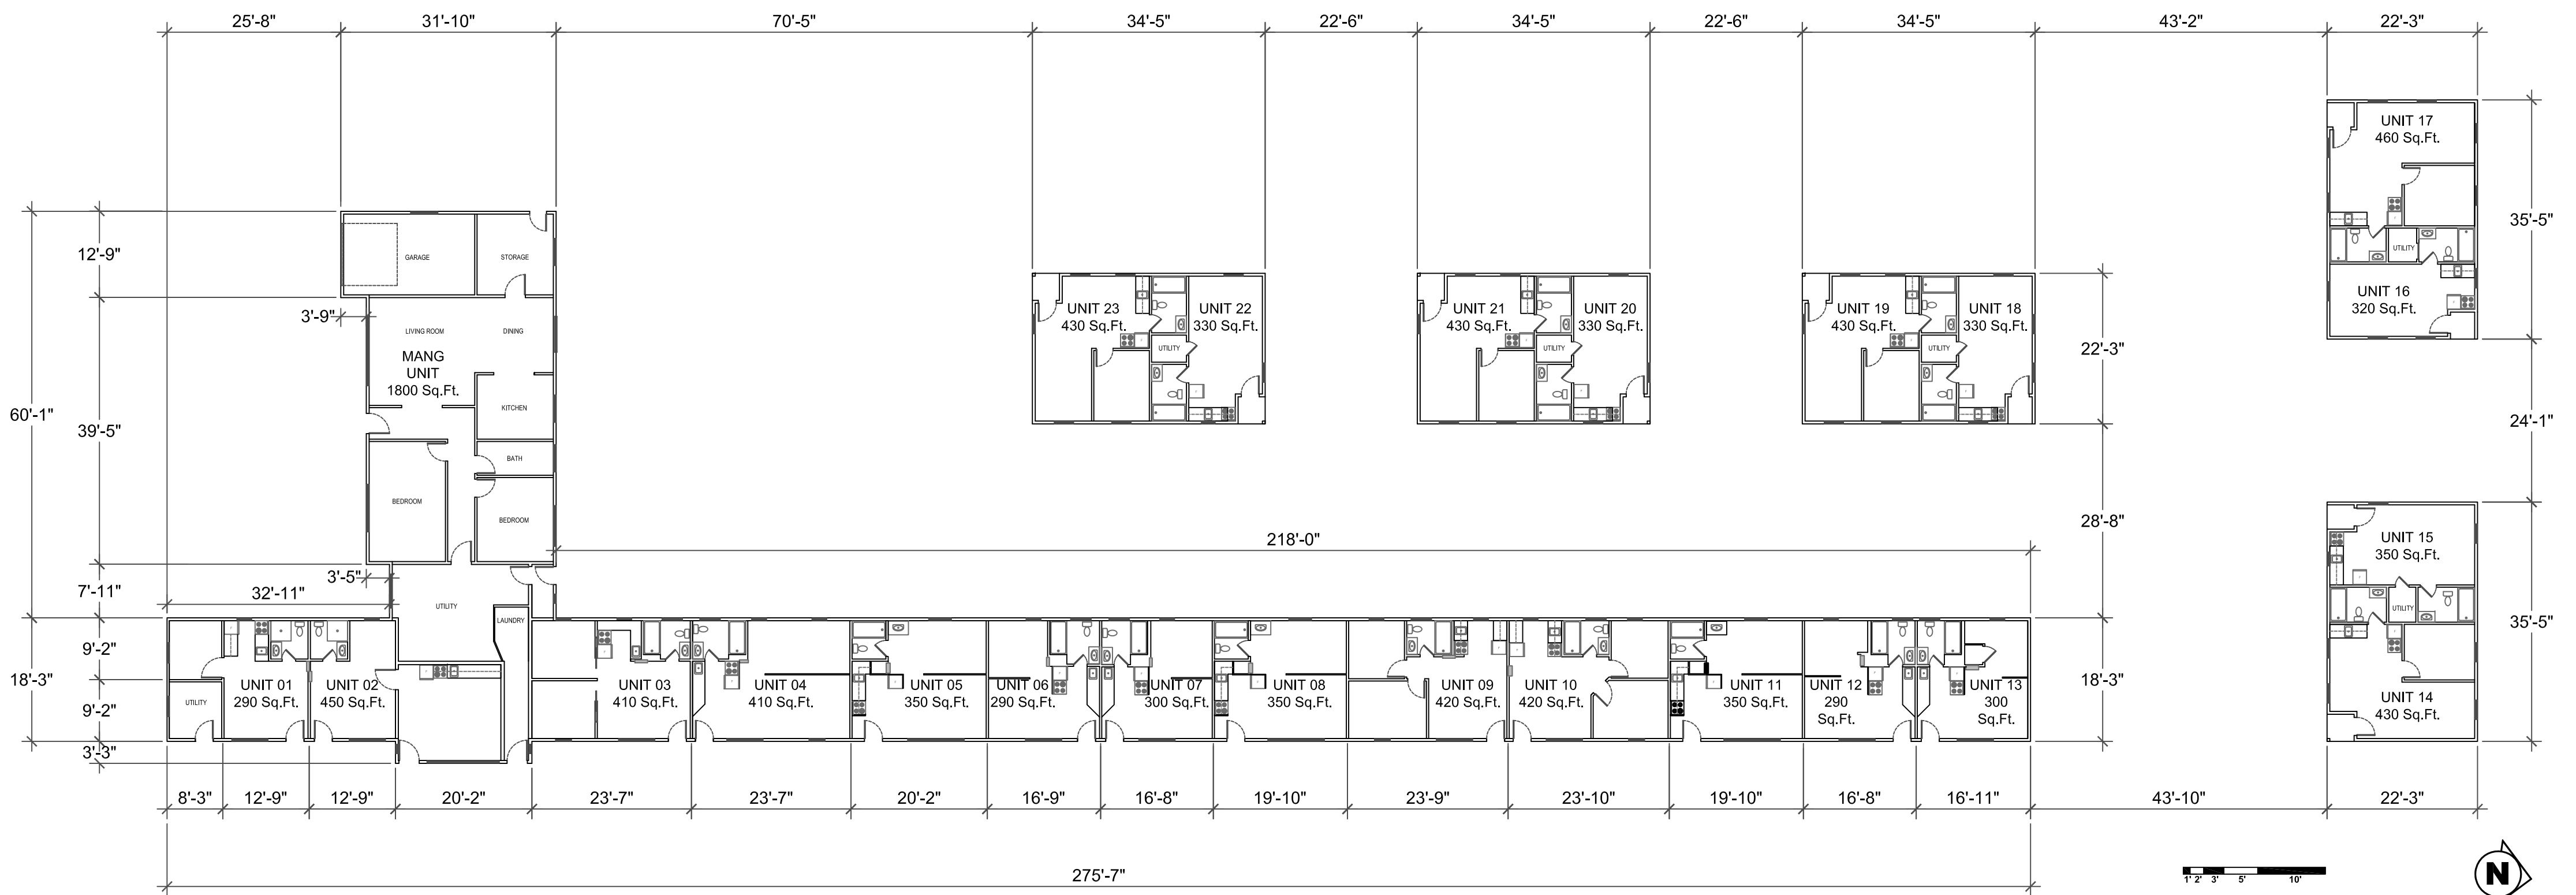

1
A2

MAIN FLOOR PLAN

Scale: NTS